

facebook.com/AventusPakistan



instagram.com/aventuspakistan



www.ventuspk.com



One Canada Square


By Aventus Properties

FLOOR PLAN

“ THE BLUEPRINT FOR SUCCESS
IS INSIDE YOU.
IT WILL STAY THERE UNLESS
YOU TAKE IT OUT AND CREATE IT ”

YOUR DOORWAY INTO EUROPEAN LIVING.


LOWER GROUND FLOOR PLAN

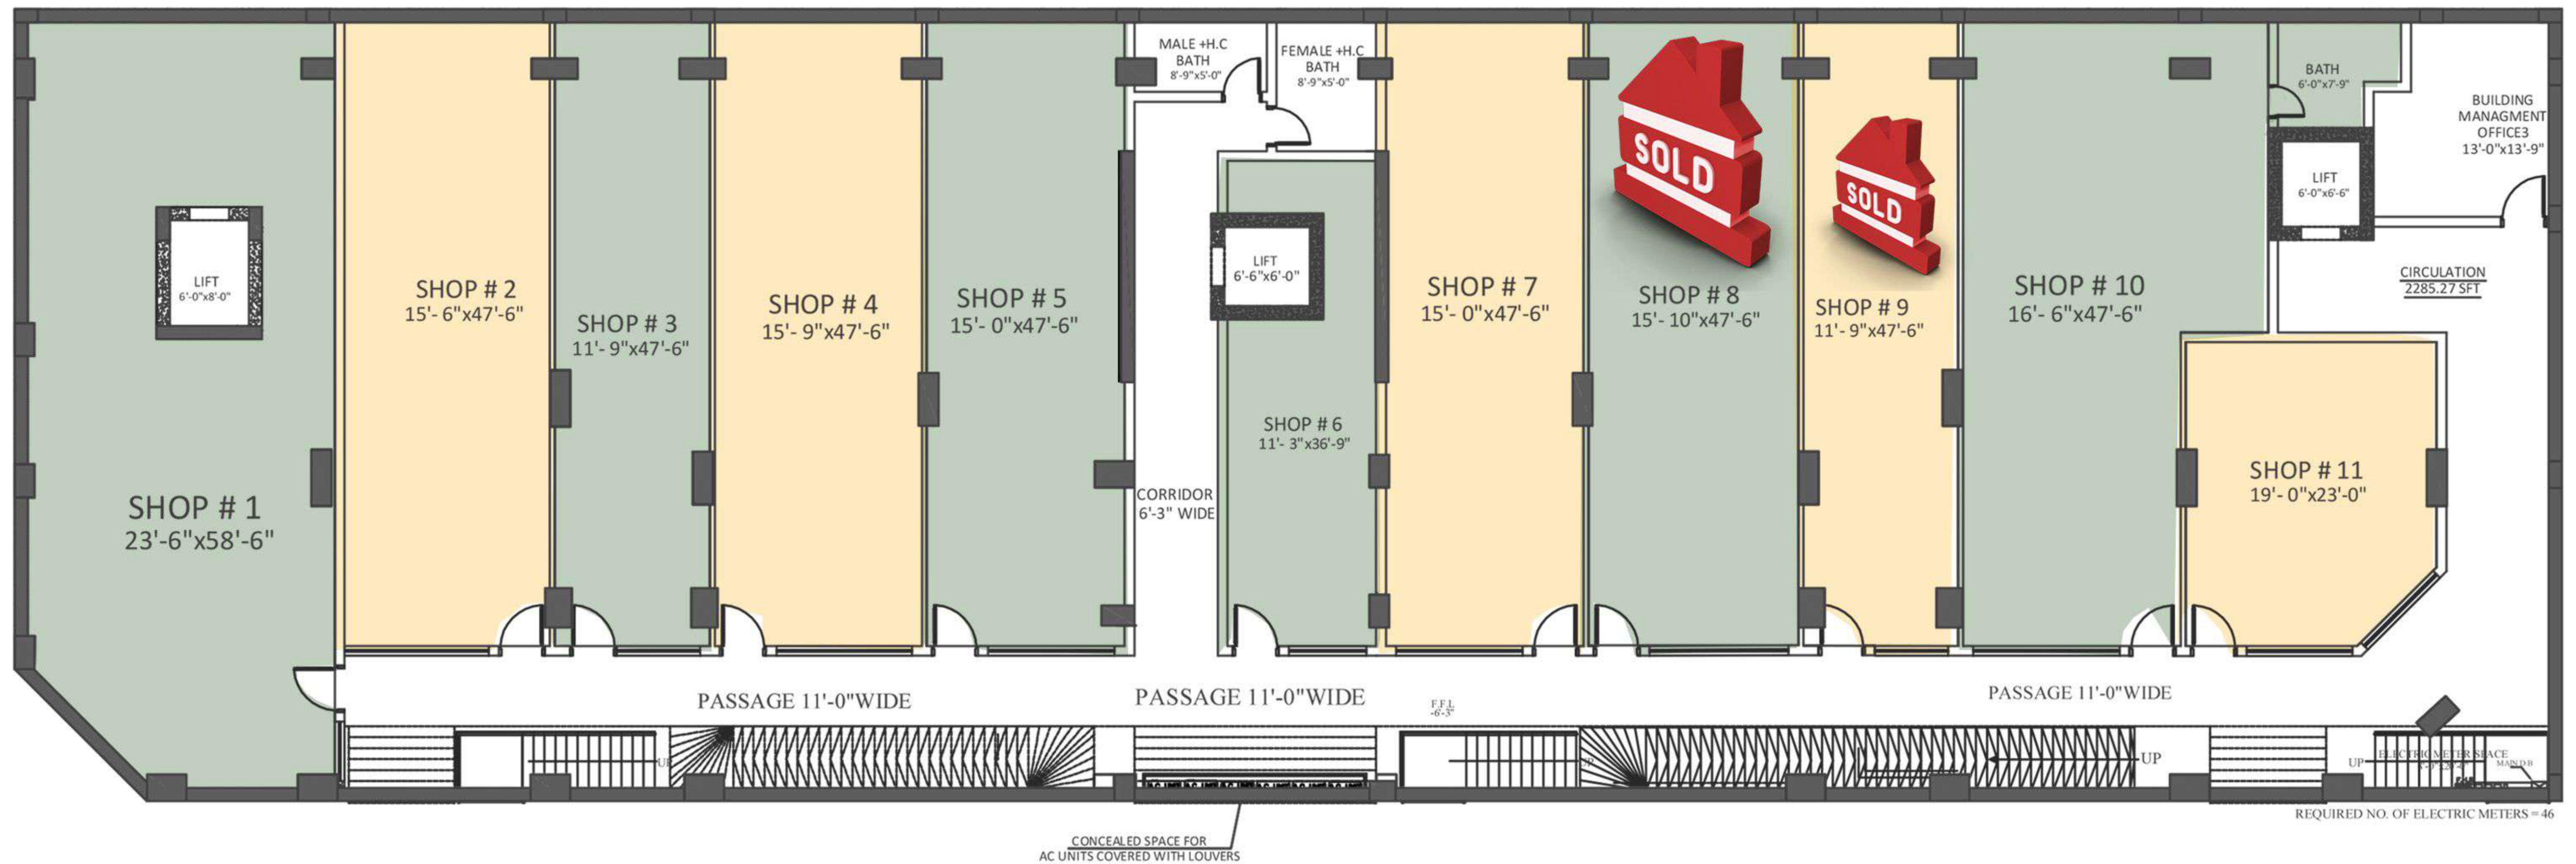

LOWER GROUND FLOOR PLAN

SCALE: N.T.S 11385.250 Sft


GROUND FLOOR PLAN

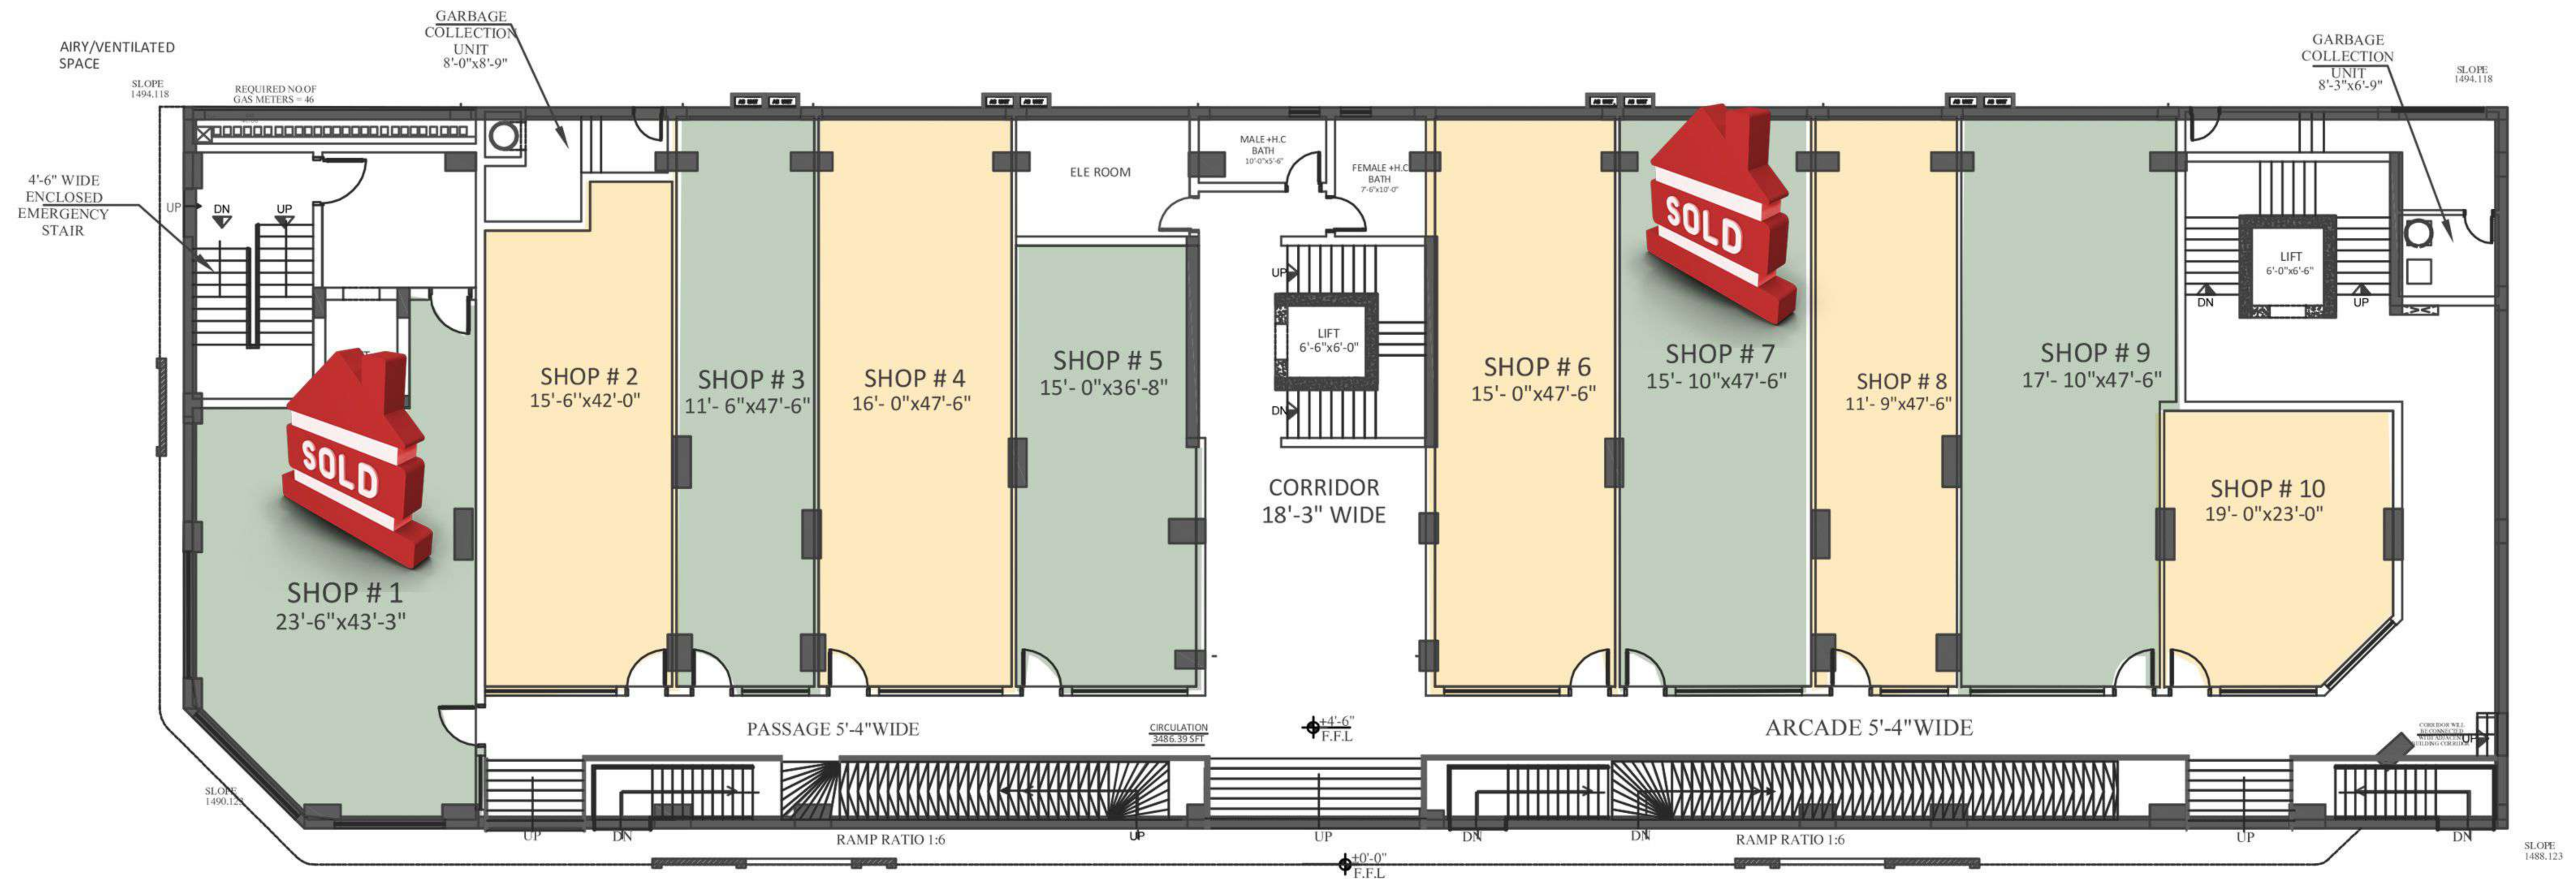

GROUND FLOOR PLAN

SCALE: N.T.S 1:1385.250 Sft

1ST FLOOR PLAN

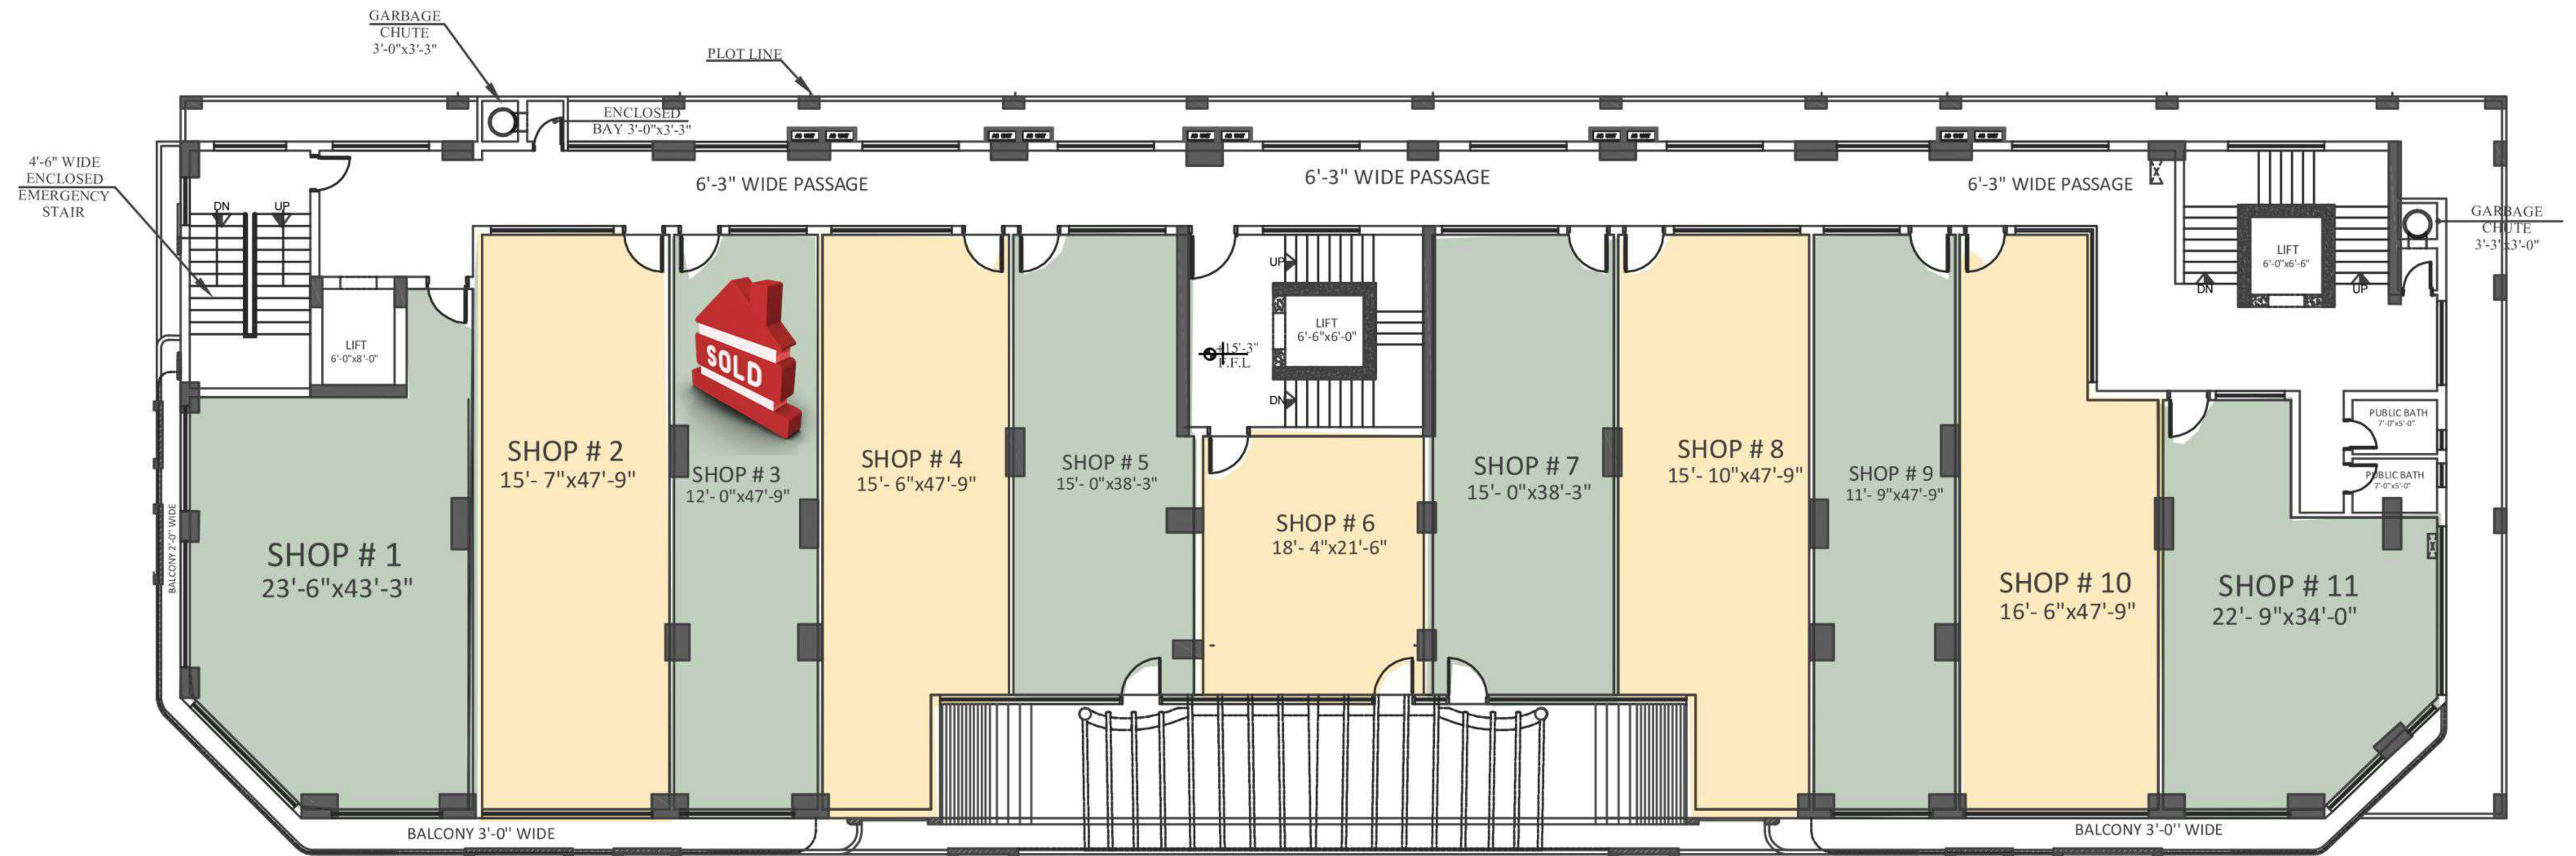


1st FLOOR PLAN
SCALE: N.T.S 9896.23 Sft

2ND FLOOR PLAN



2nd FLOOR PLAN
SCALE: N.T.S 9600.70 Sft


3RD FLOOR PLAN

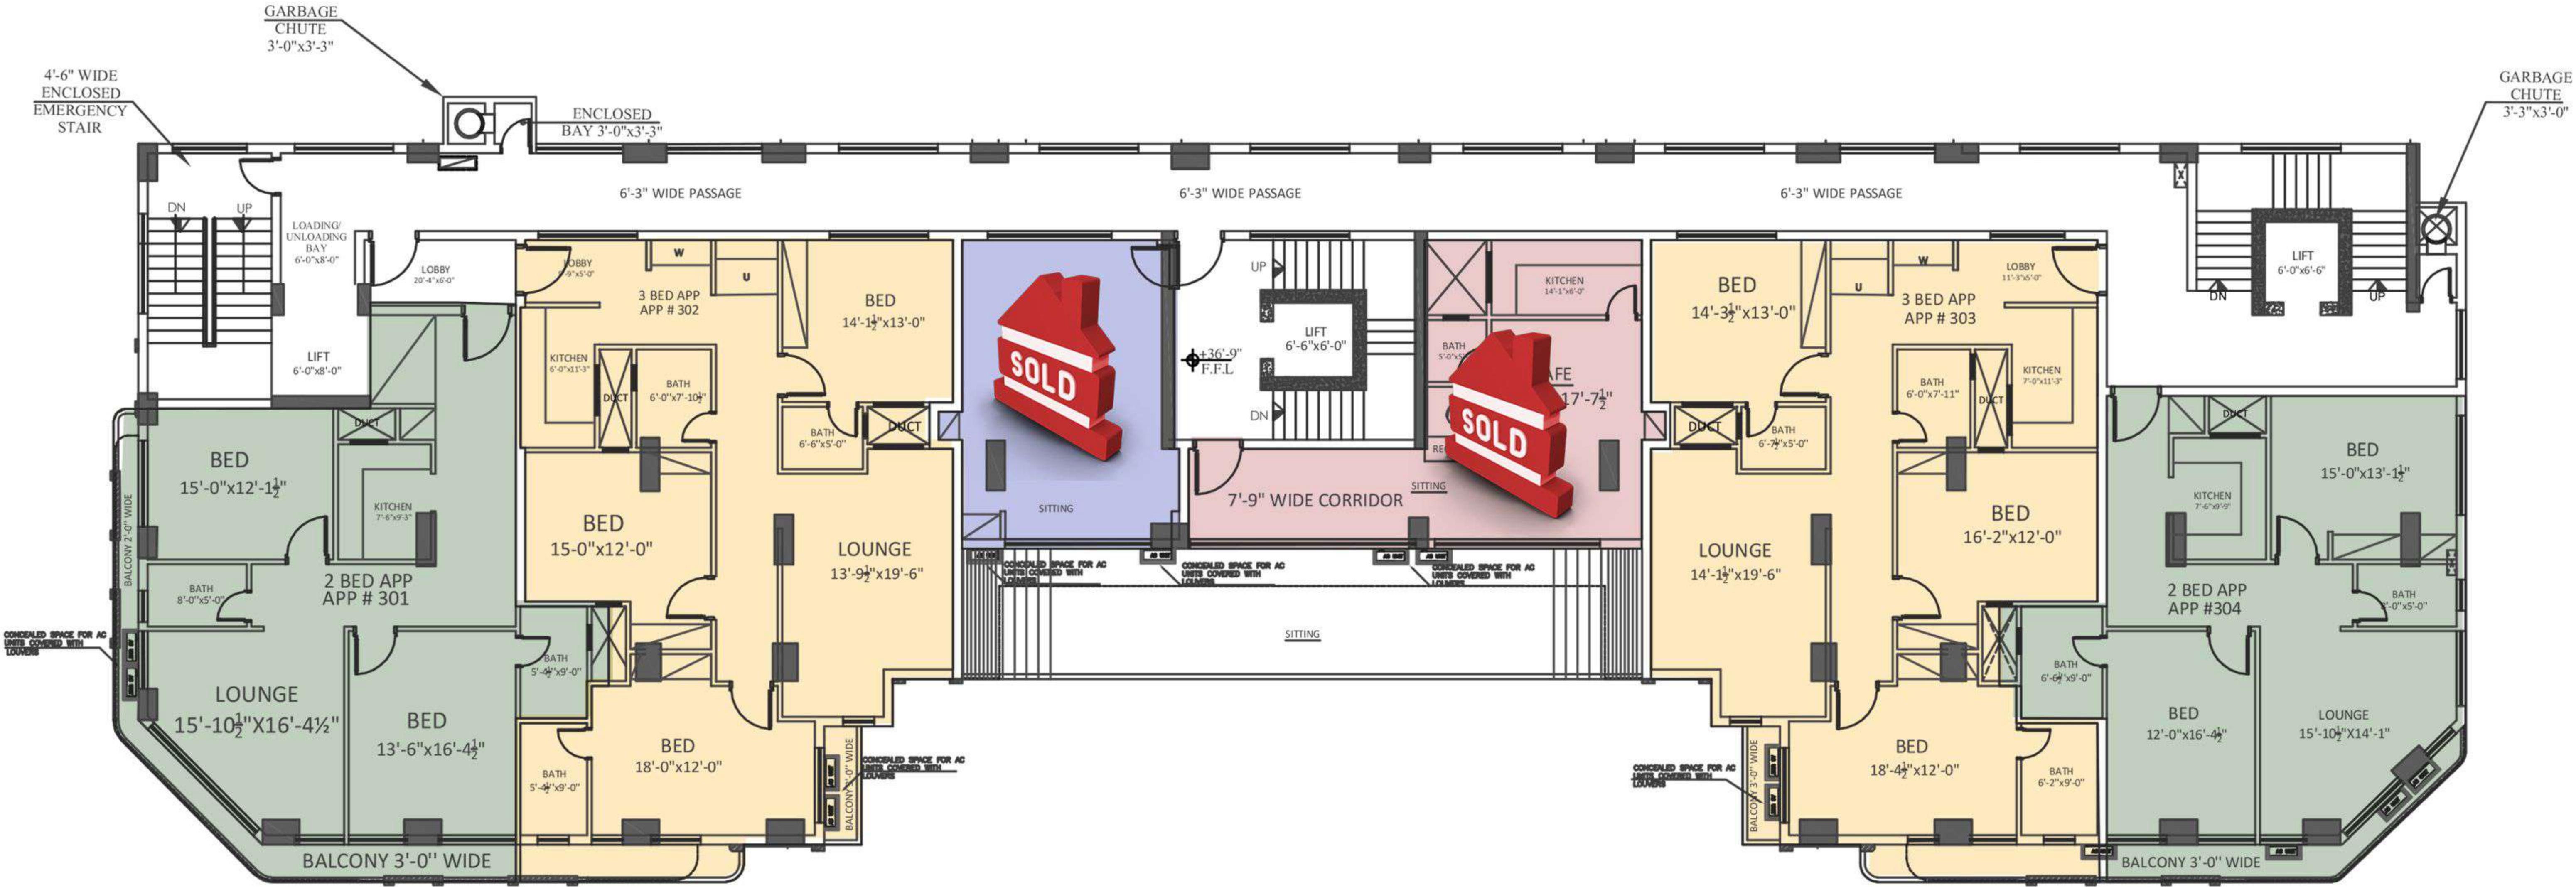

3rd FLOOR PLAN


SCALE: N.T.S 8926.54 Sft

4TH FLOOR PLAN

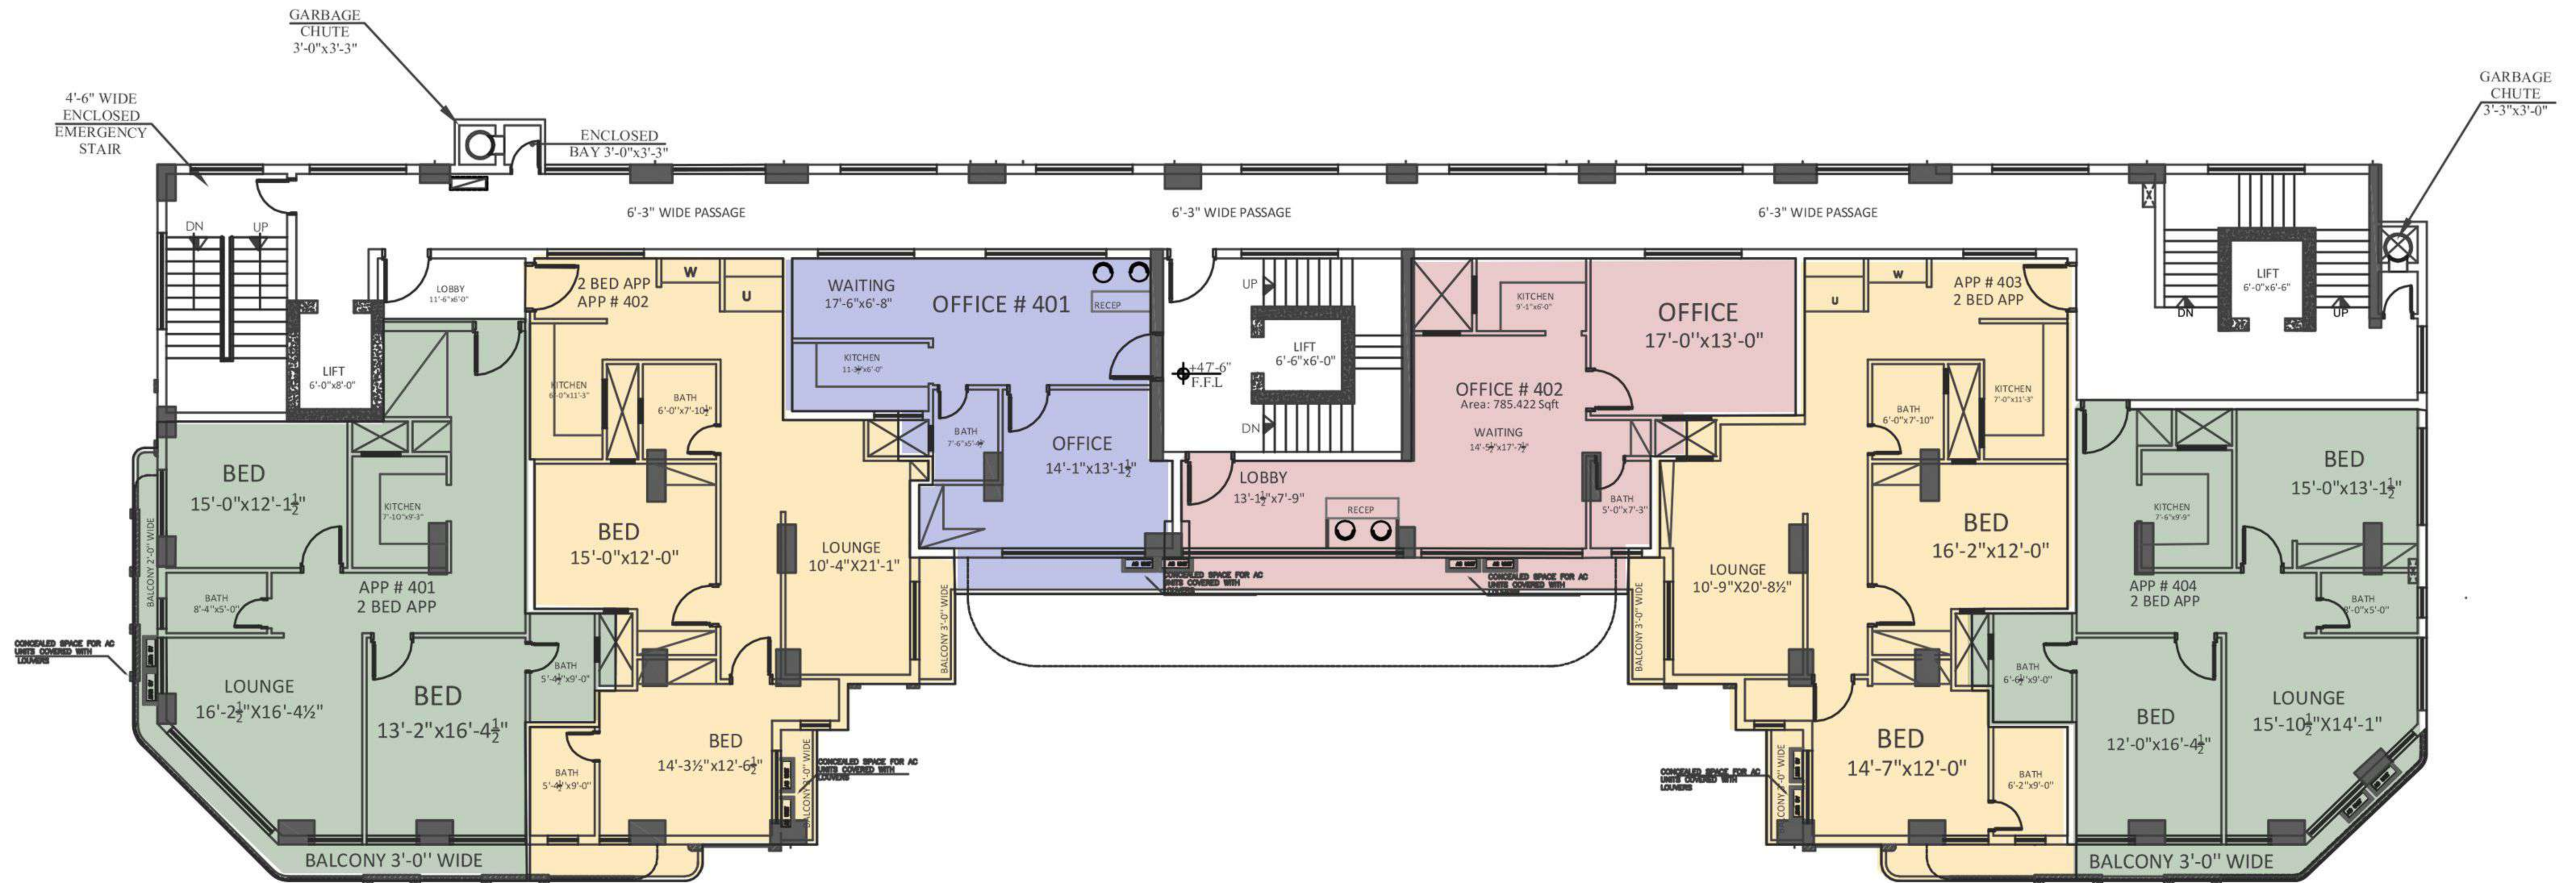

4th FLOOR PLAN
SCALE: N.T.S 8754.25 Sft


5TH FLOOR PLAN

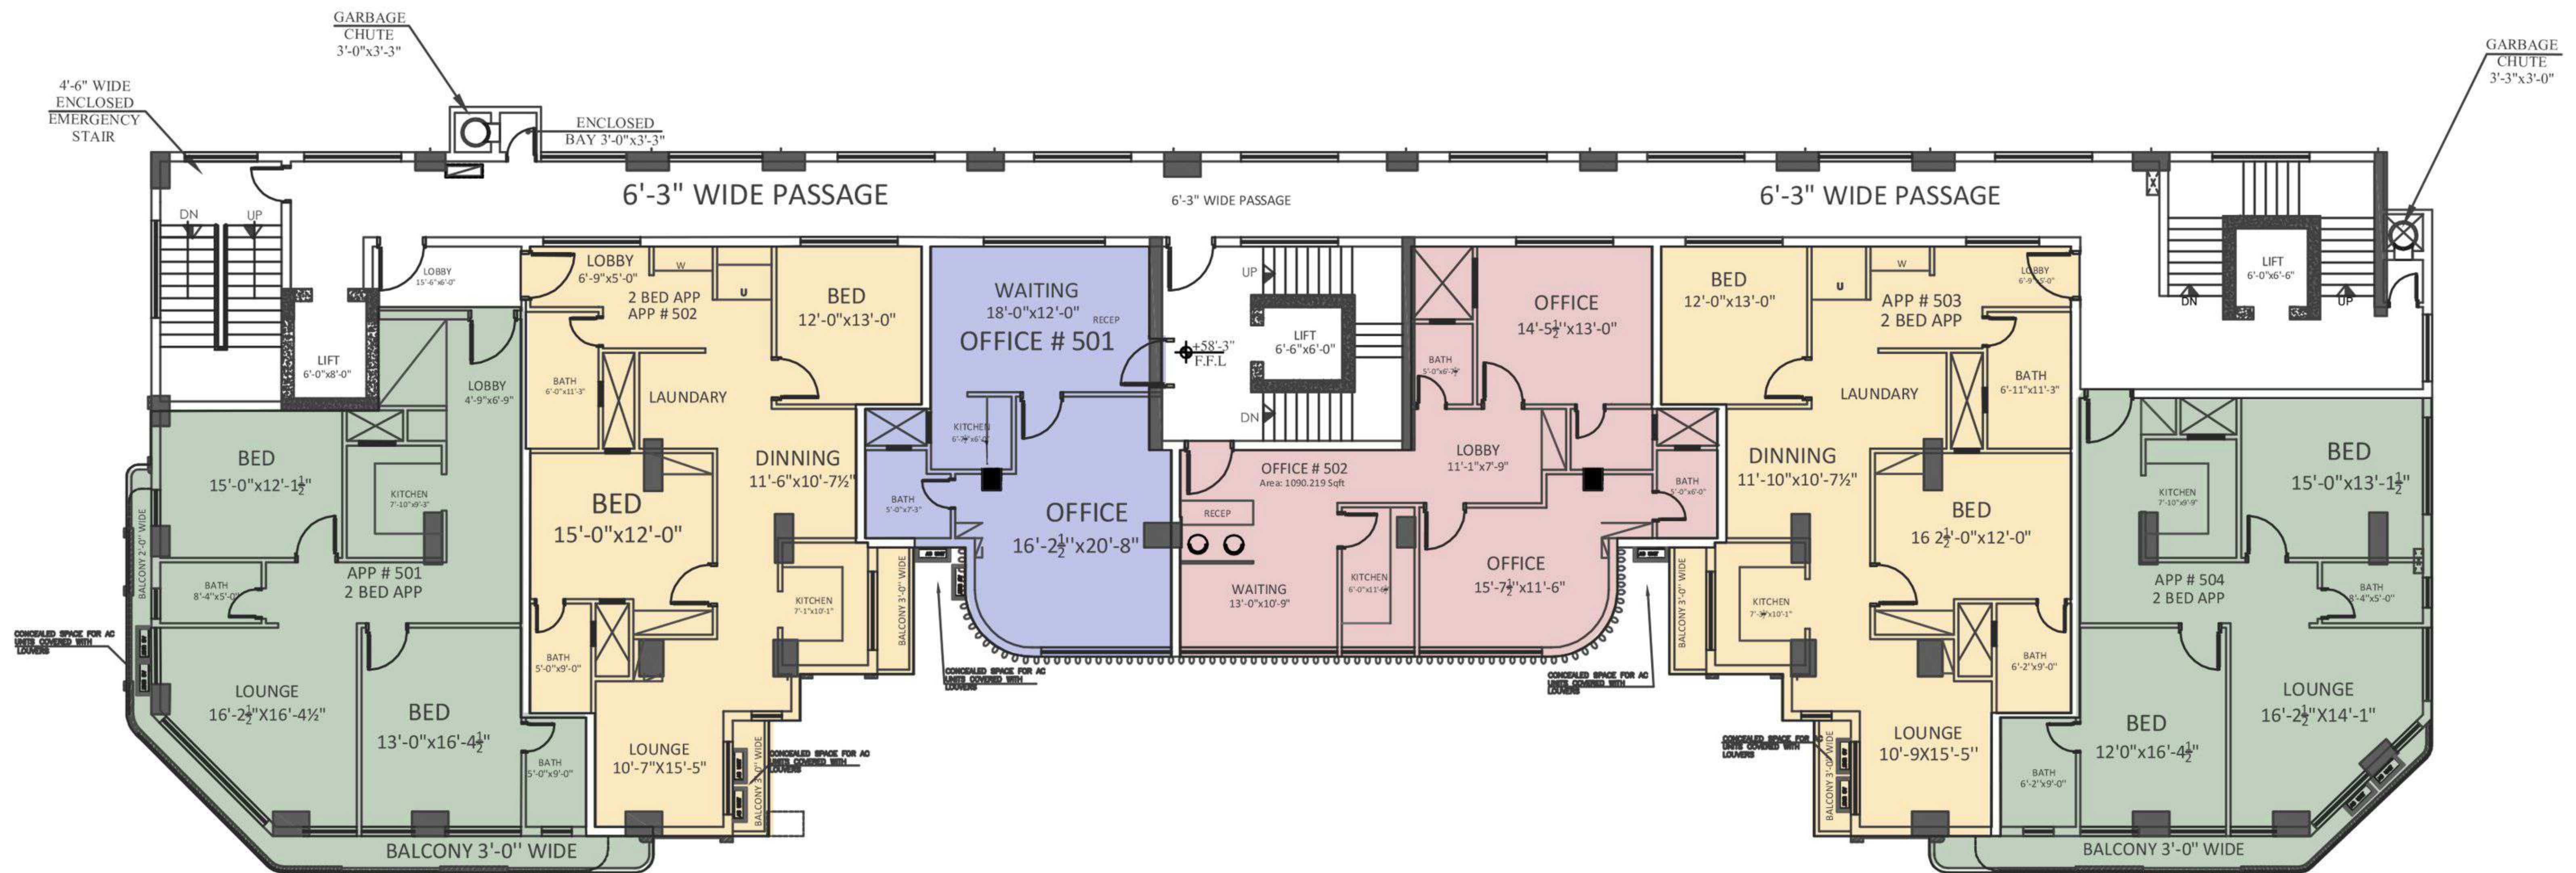

5th FLOOR PLAN


SCALE: N.T.S 9053.93 Sft

7TH FLOOR PLAN

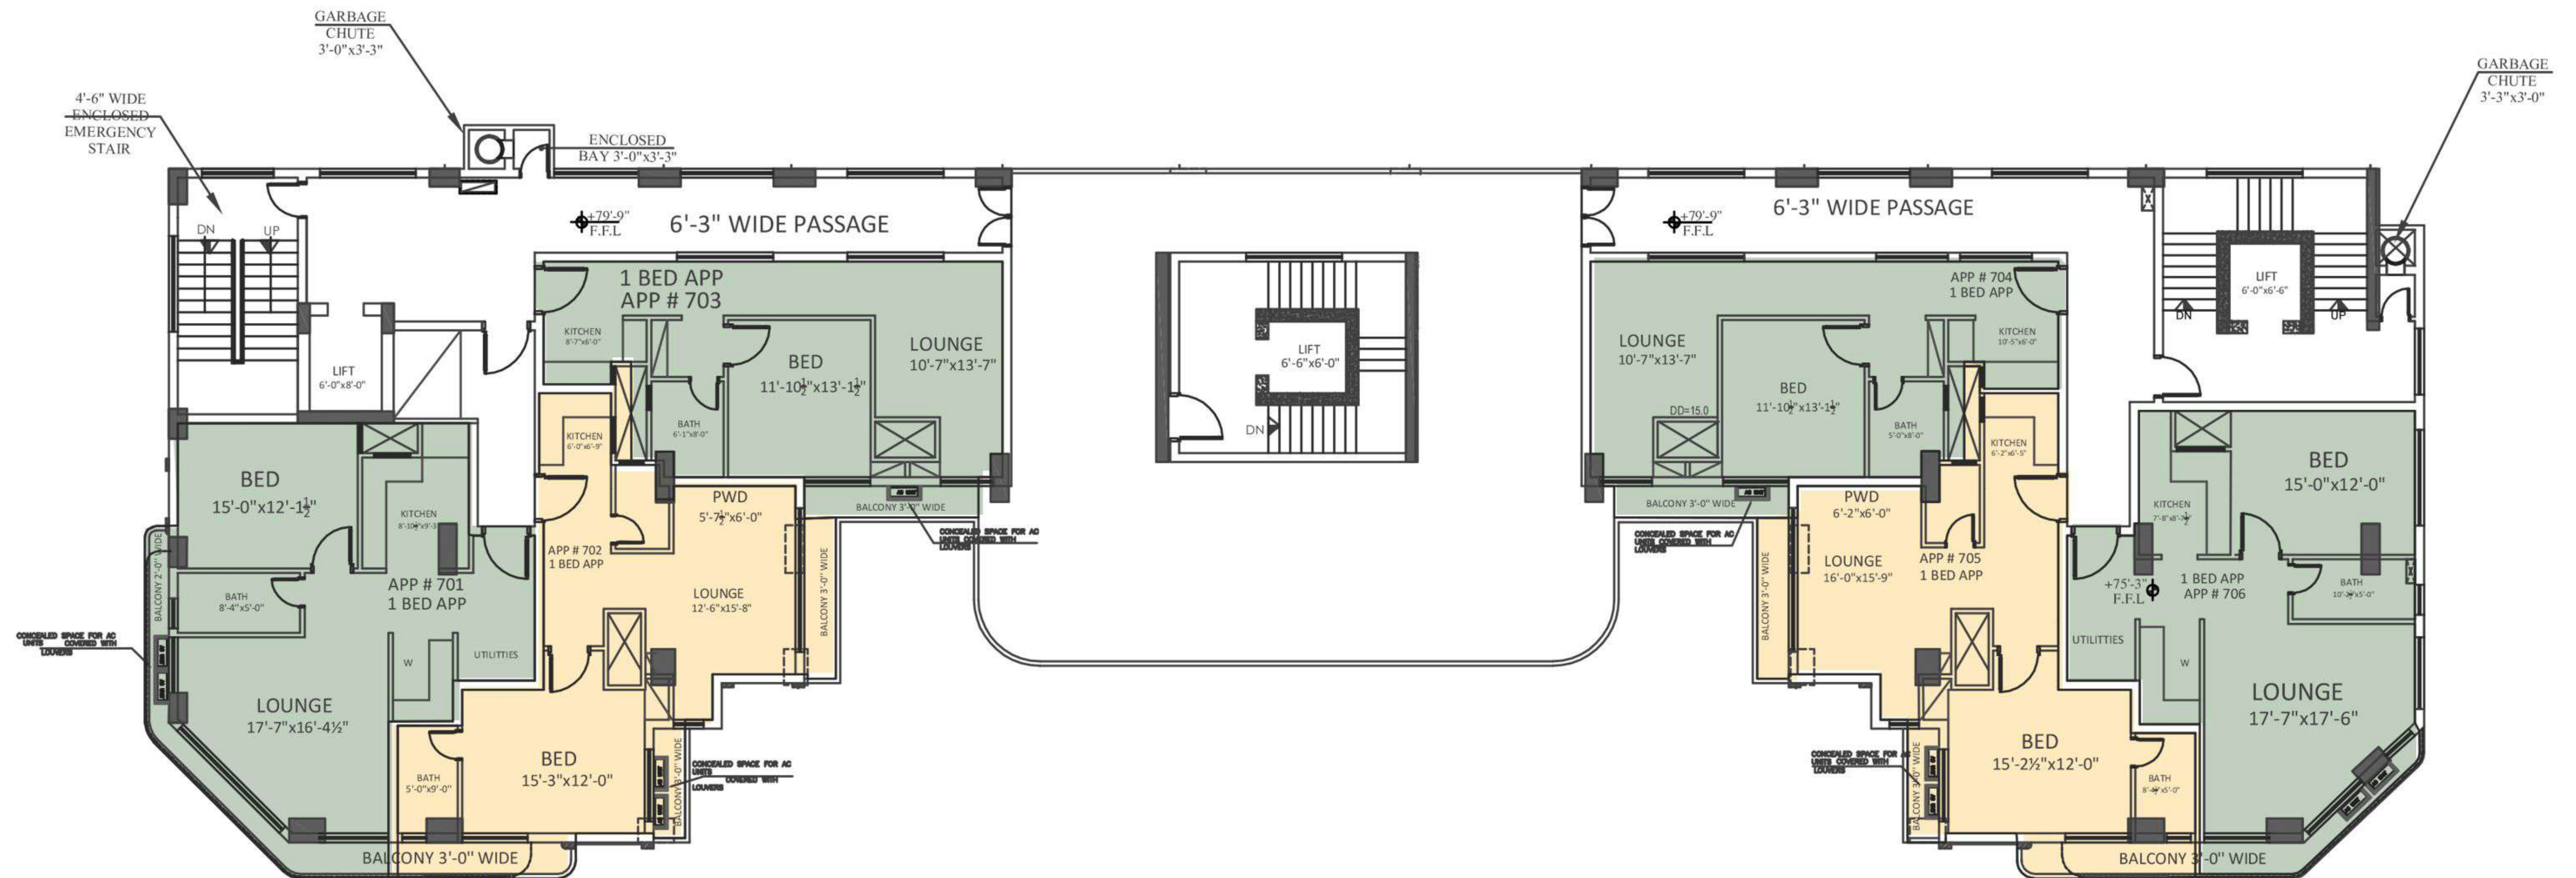


7TH FLOOR PLAN

8TH FLOOR PLAN

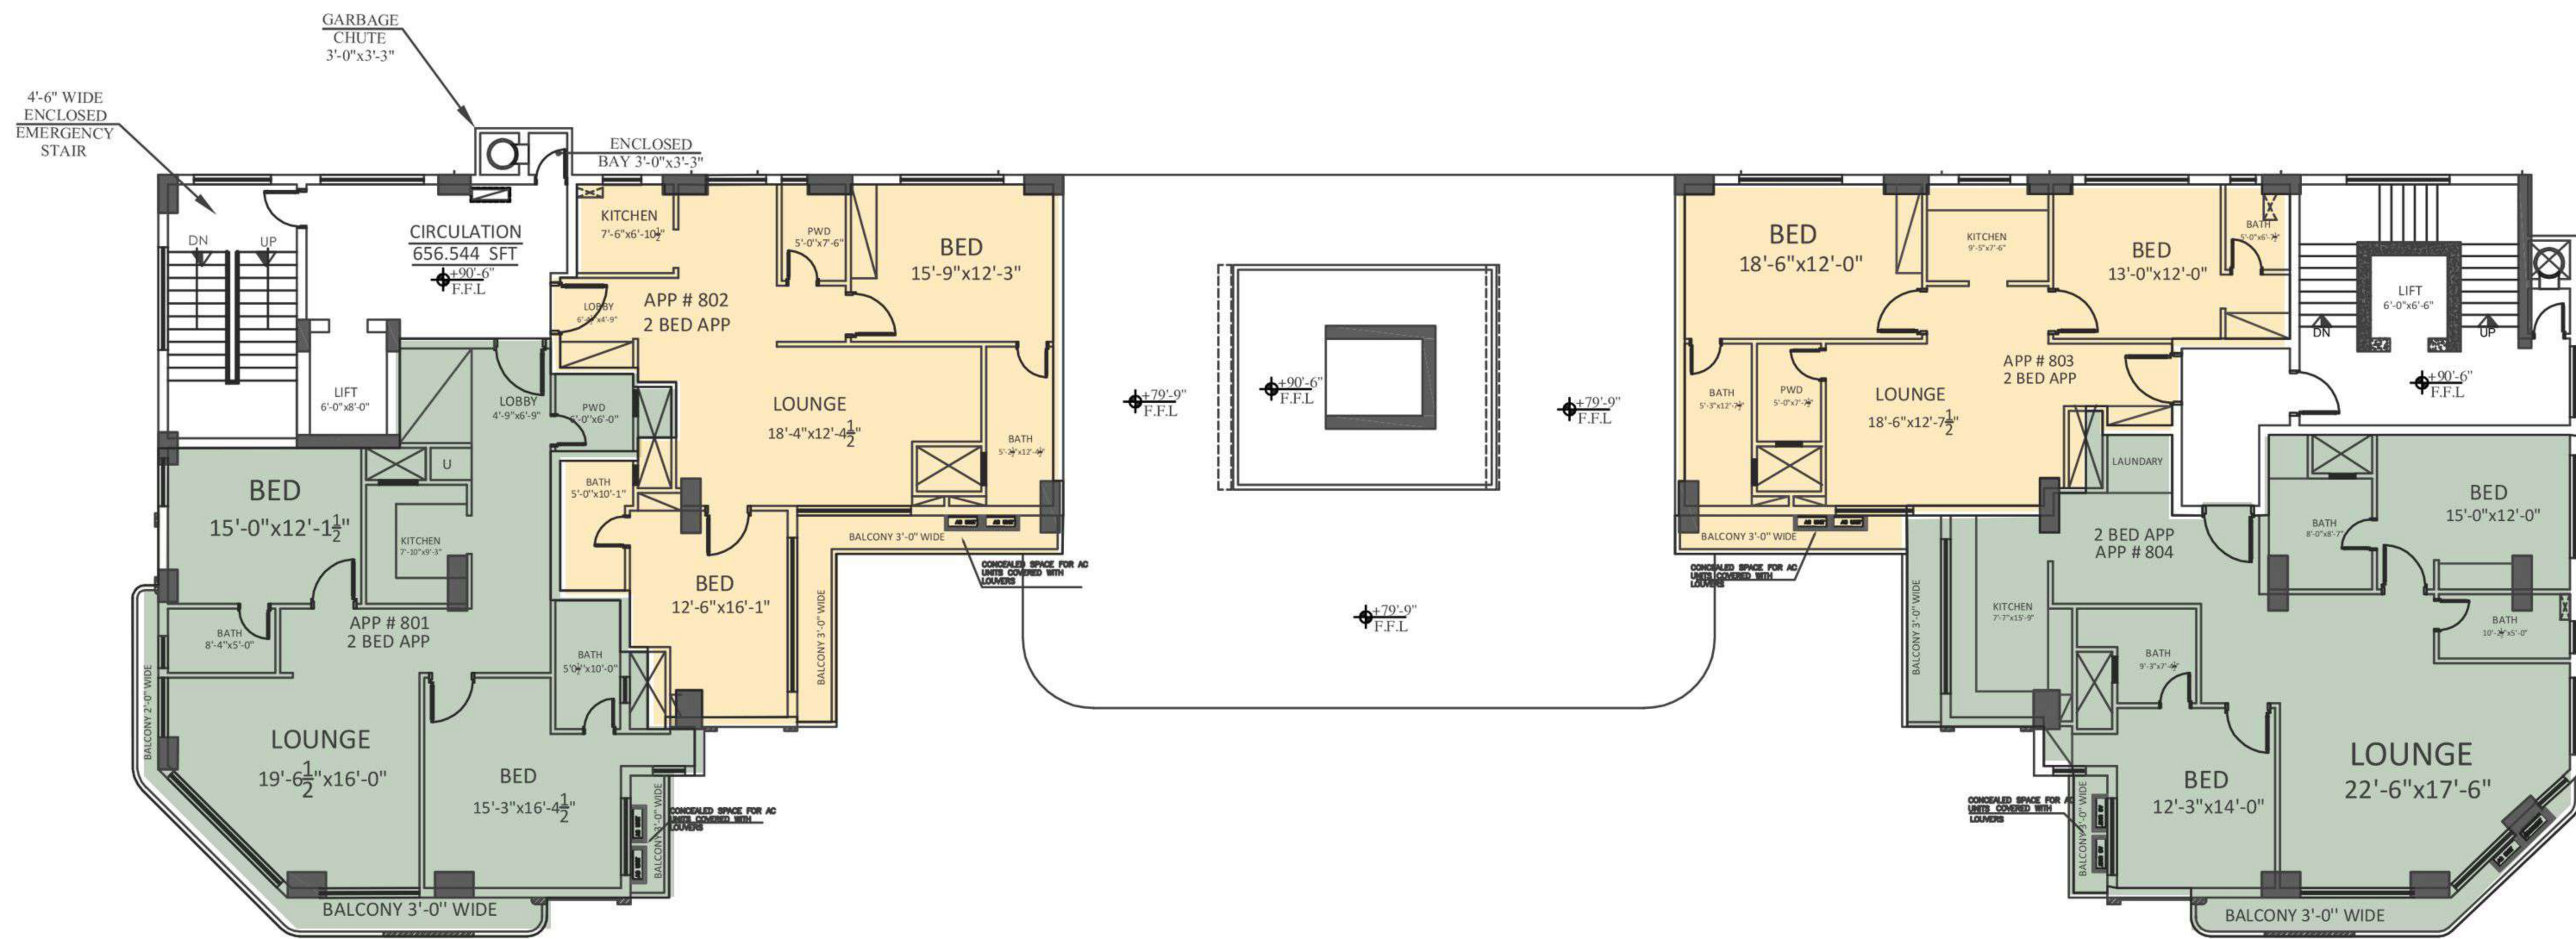

8TH FLOOR PLAN

9TH FLOOR PLAN

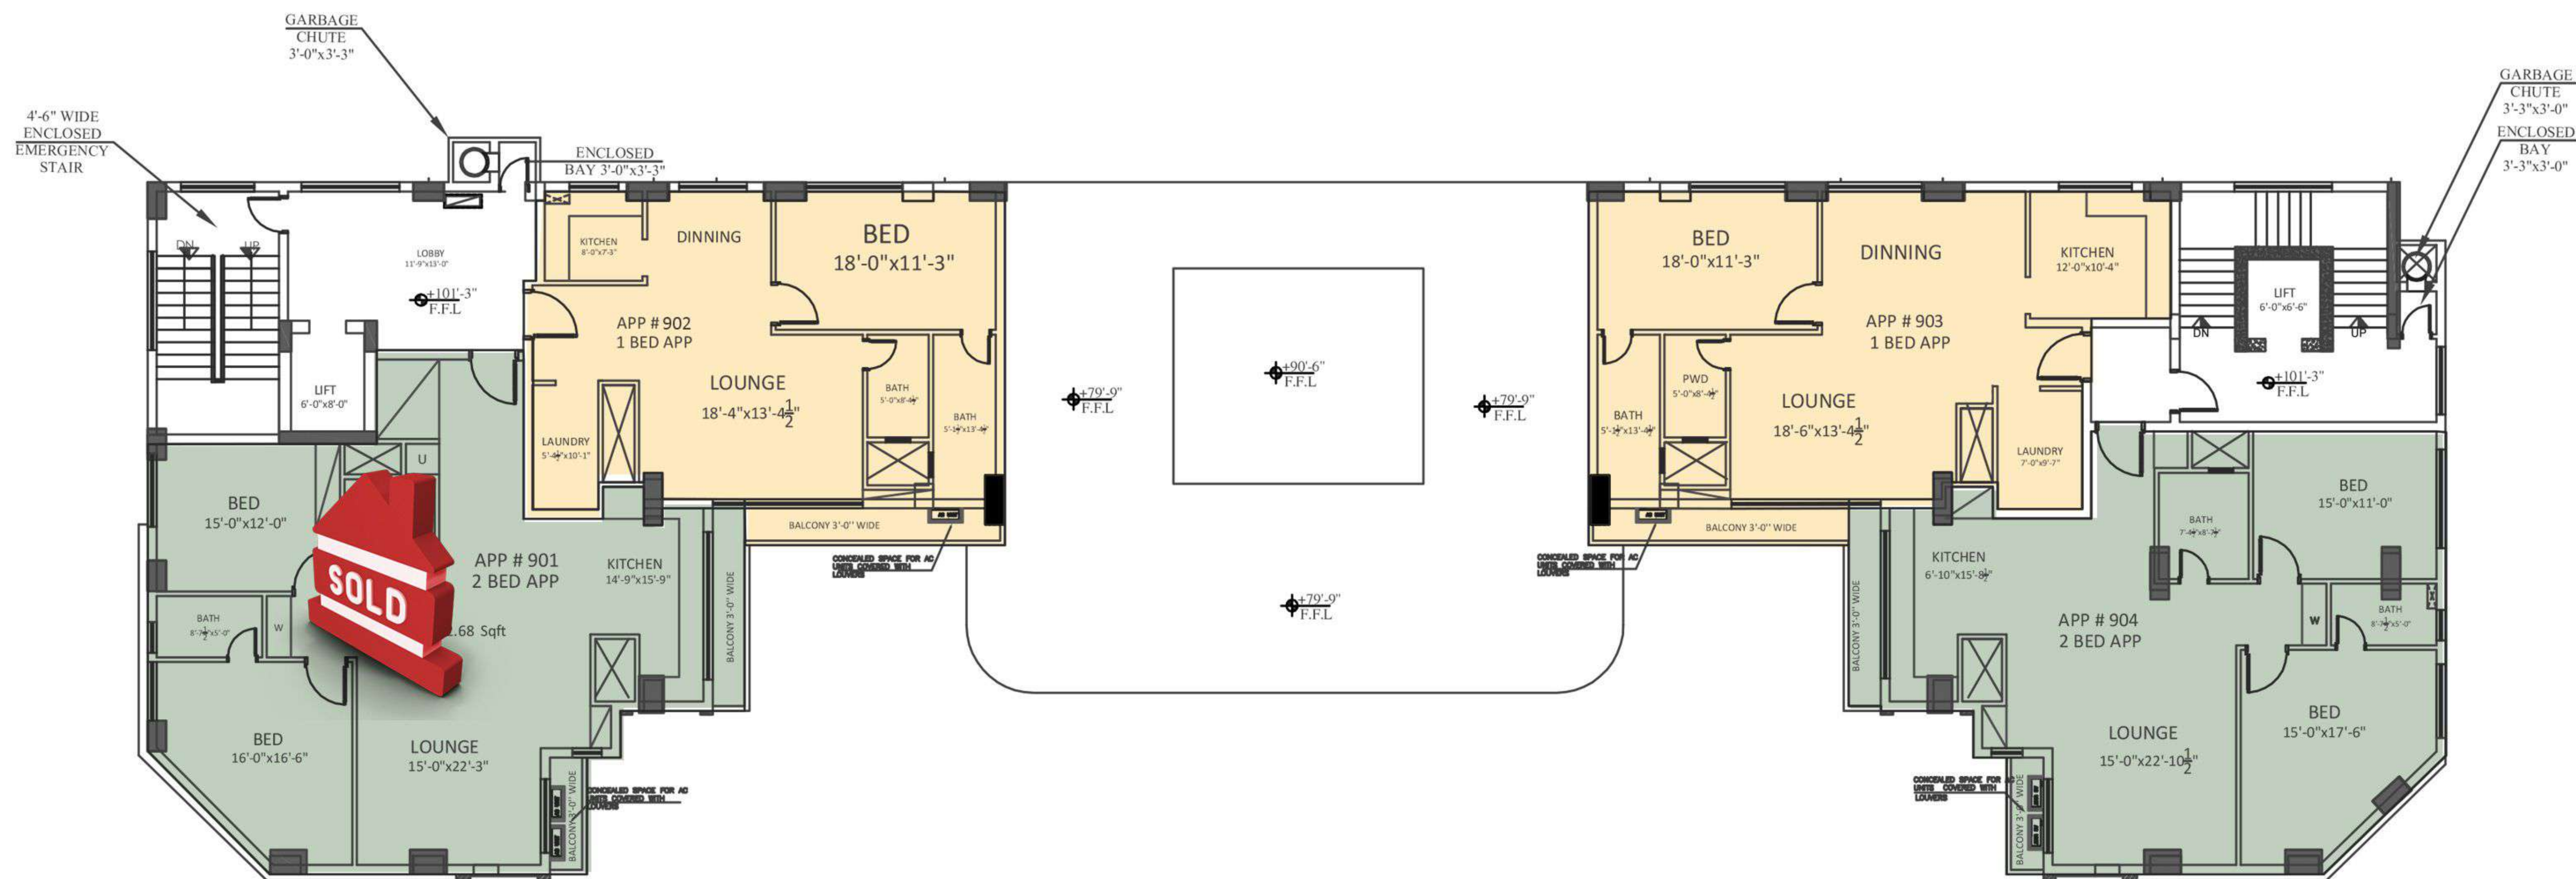

9TH FLOOR PLAN



One Canada Square

By Aventus Properties

OWNED BY



VISUALIZED BY



CONTACT US



Mezzanine Floor, Kamran Centre, 85-East,
Jinnah Avenue, Blue Area, Islamabad
Pakistan, 44000



+92 311-111-0066



info@aventuspk.com



www.aventuspk.com